


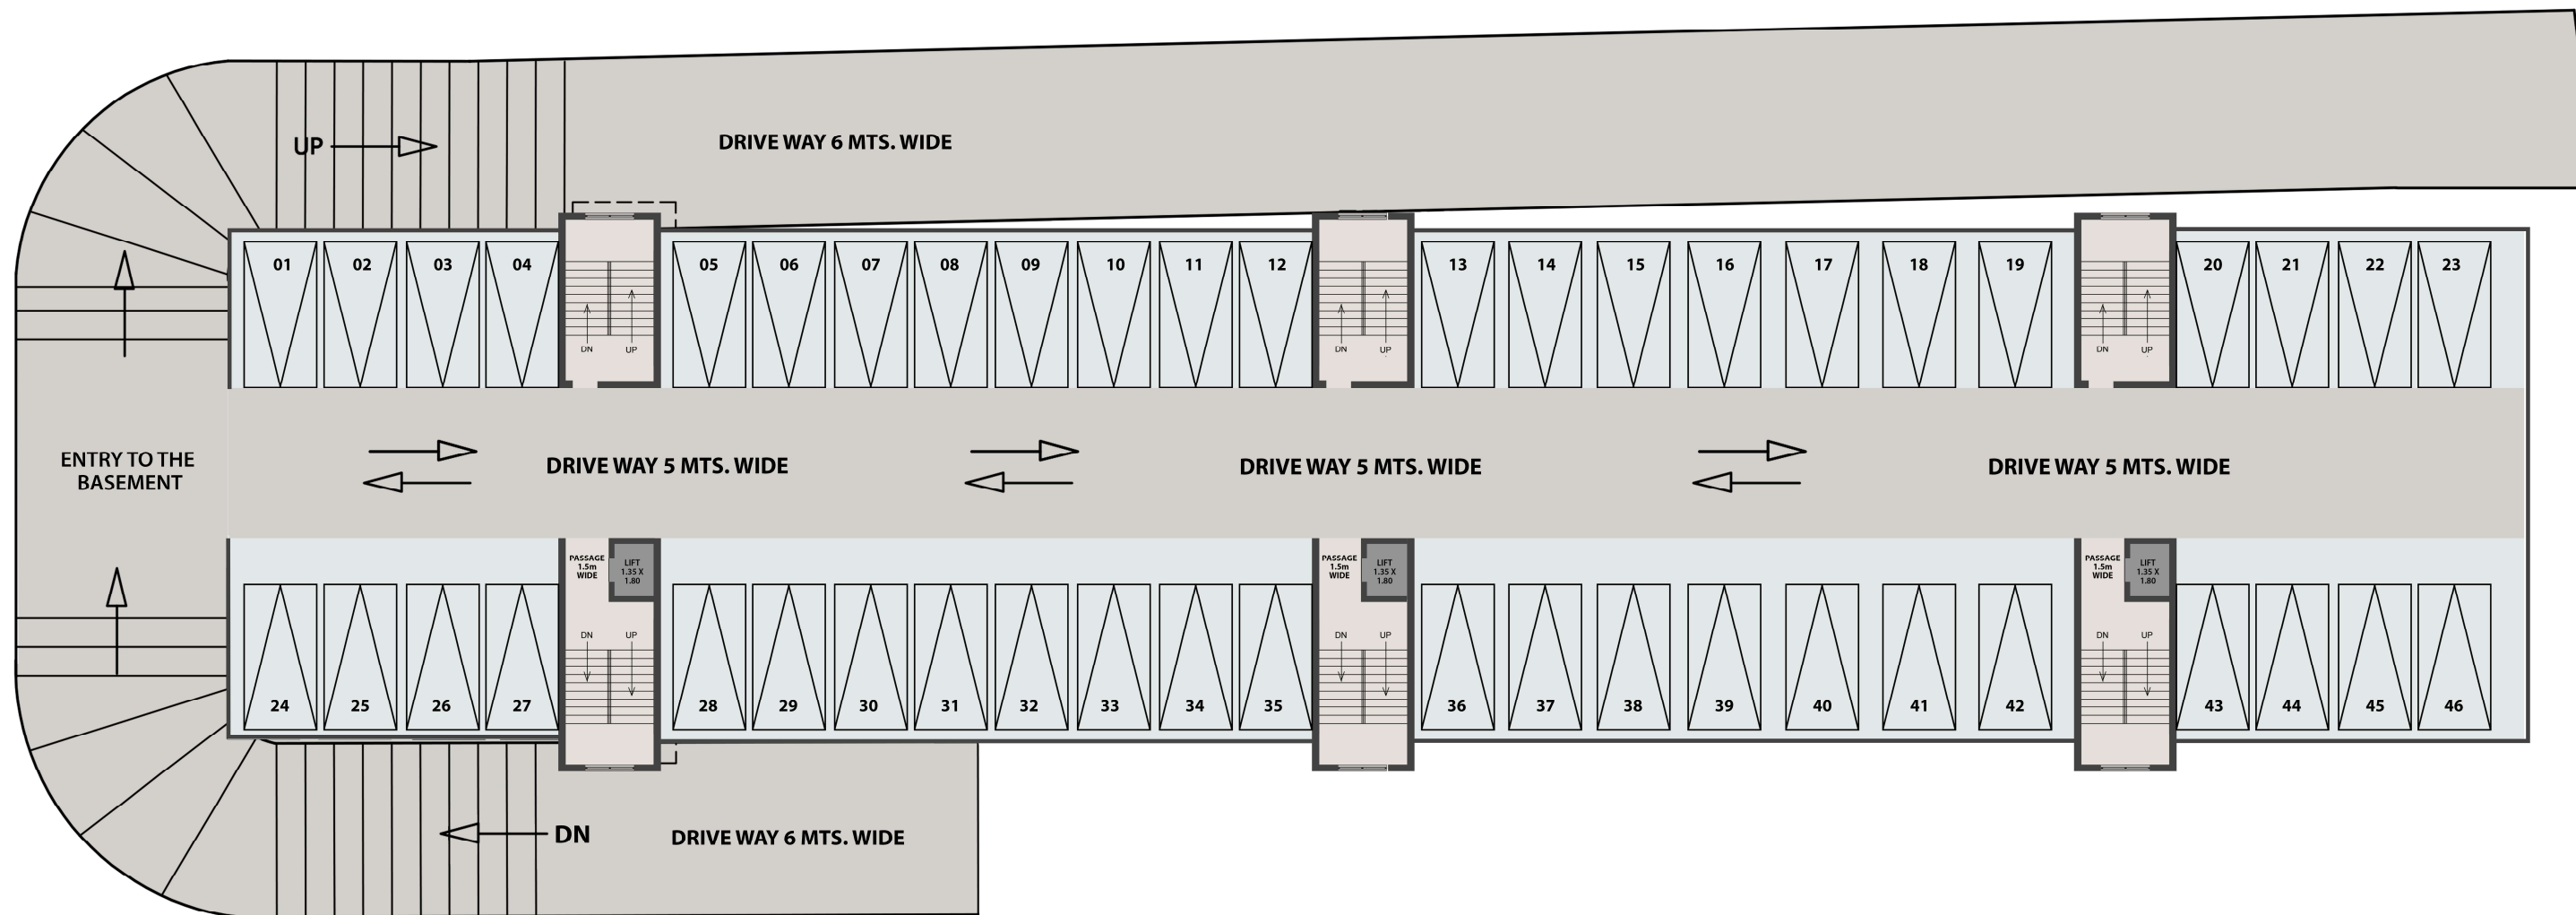

BASEMENT FLOOR PLAN